



Vista en Isometrico  
Acomodo General

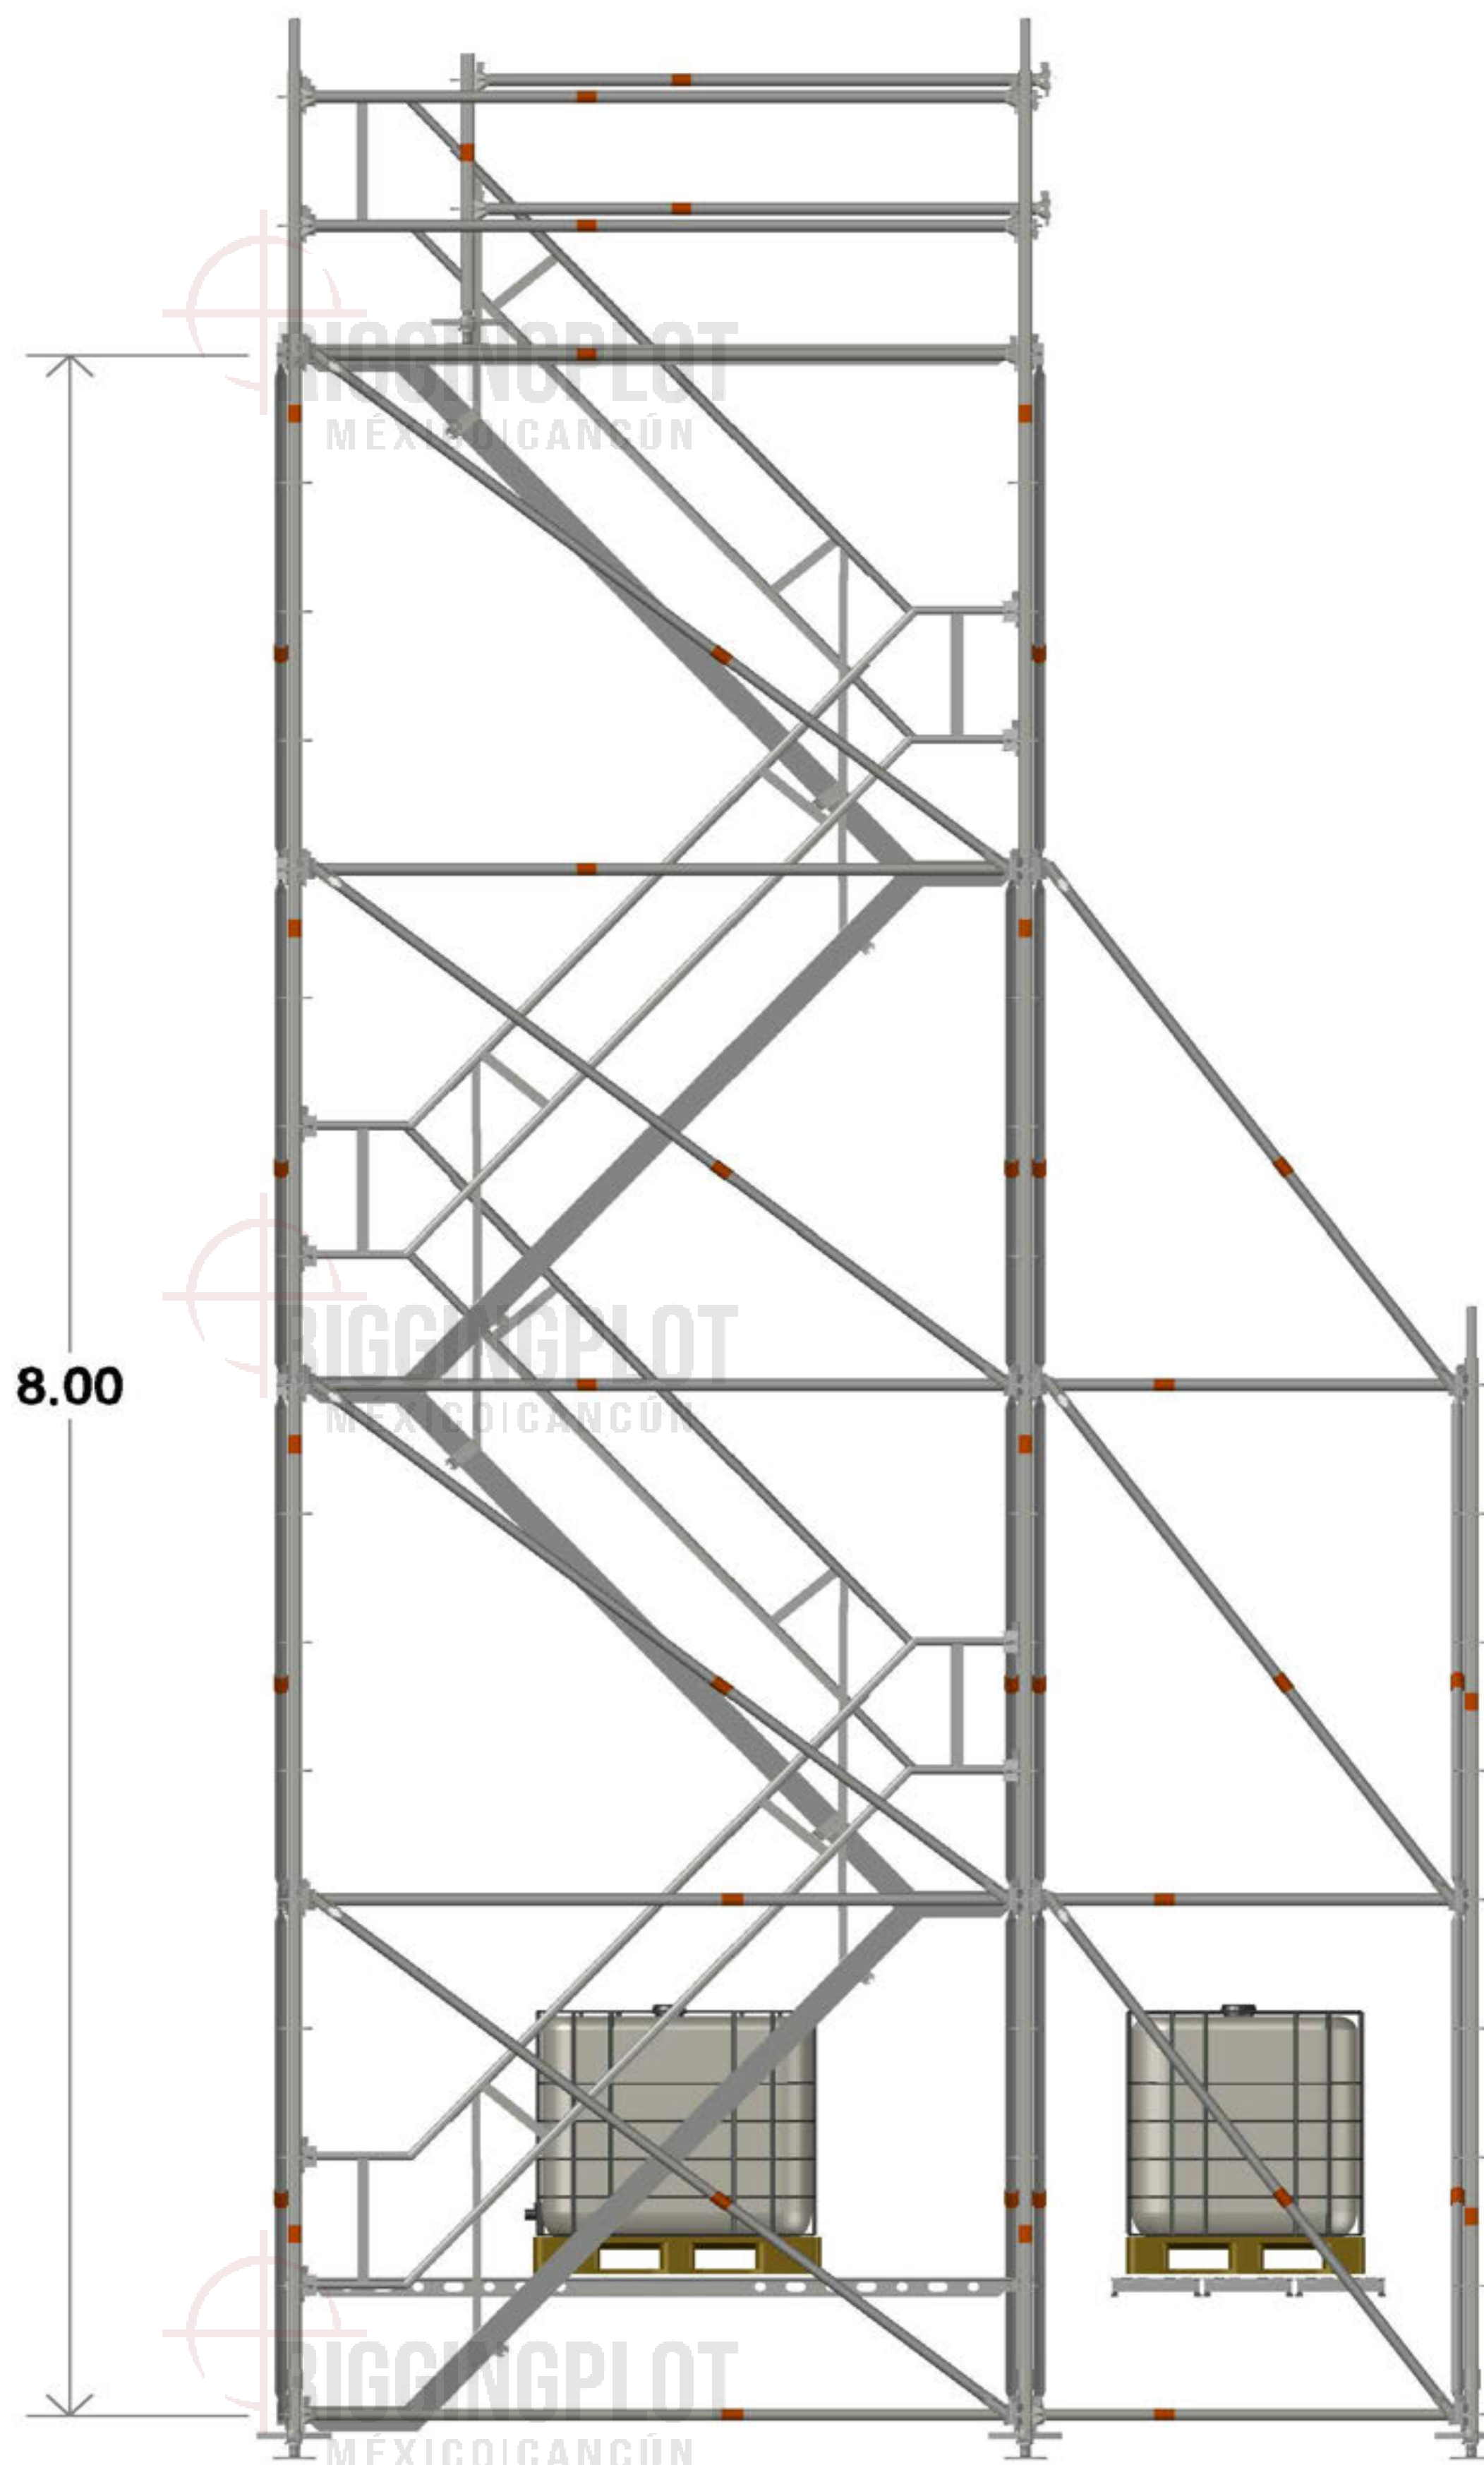

Vista en Alzado  
Acomodo General

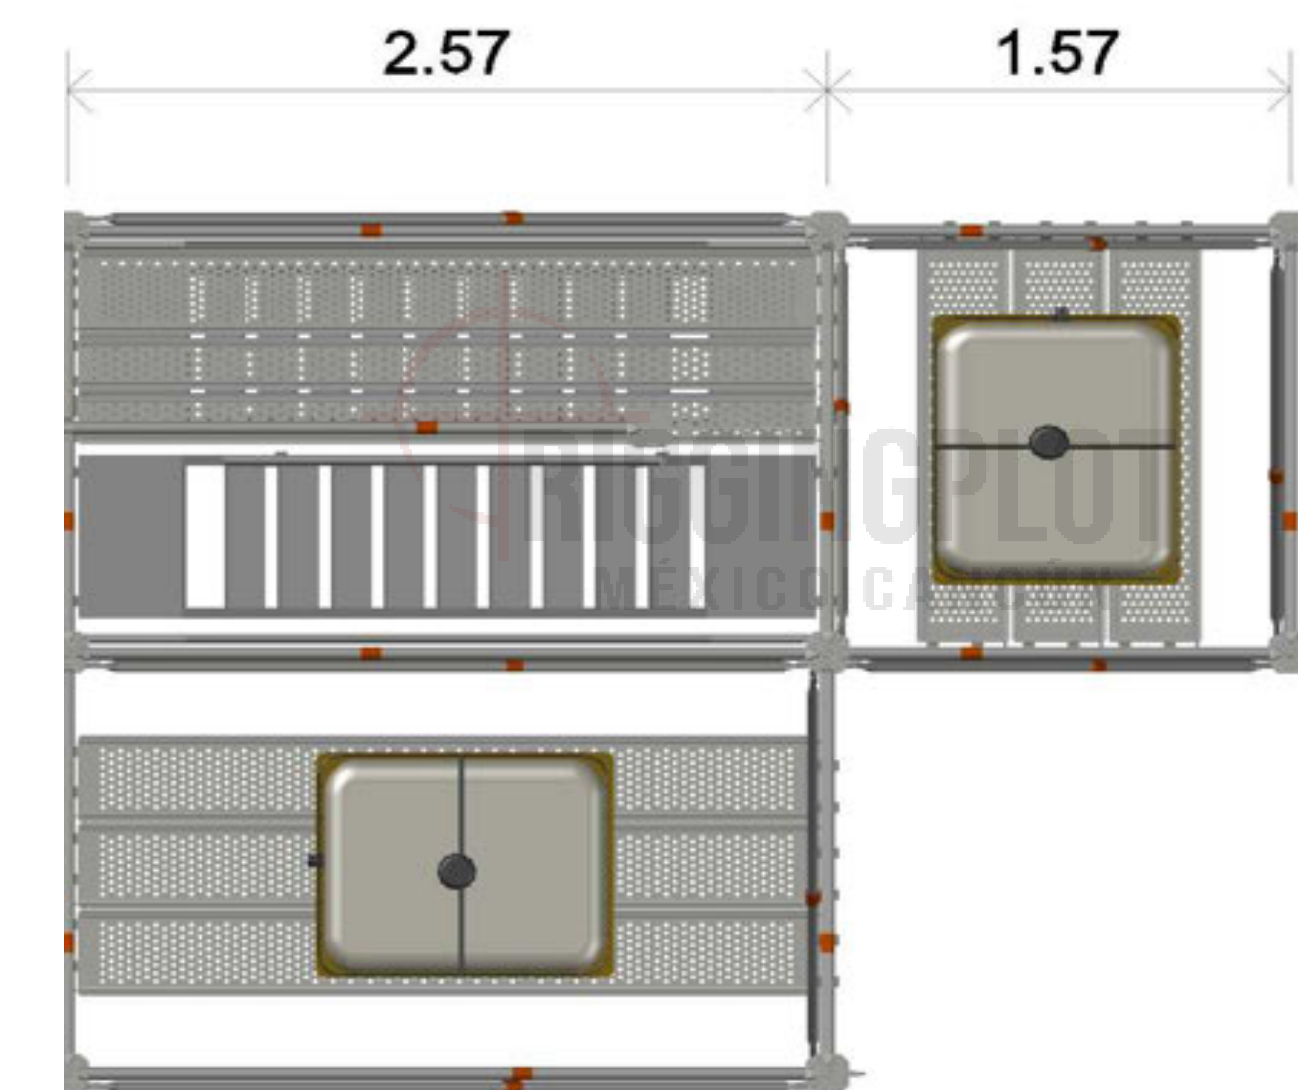

Vista en Planta  
Acomodo General

Drawing by:



Legal Terms

THE INFORMATION CONTAINED IN THIS DOCUMENT IS THE SOLE PROPERTY OF RIGGINGPLOT MÉXICO SA DE CV AND/OR ANGEL ROJAS. ANY REPRODUCTION IN PART OR AS A WHOLE WITHOUT THE WRITTEN PERMISSION OF RIGGINGPLOT MÉXICO SA DE CV AND/OR ANGEL ROJAS IS PROHIBITED.

Project Name: TIROLESA

Structure Name: ESCALERAS

Design By: ISRAEL LÓPEZ

Reviewed by: Review By

Client:

Venue: HOTEL MOON PALACE

Scale: 1:1

Account Metric/Imperial

Architectural Plan

Show Date:

16/12/2021

Load In: 14/12/2021

Load Out: 18/12/2021

Drawing Date:  
08/07/2021

Architectural Key  
Architectural Key

Version:

V1-A

Number Sheet:

2 / 2